

REFERENCE PLAN OF STATUTORY RIGHT-OF-WAYS IN LOTS  
 3, 8, 9, 10, & 11, PLAN KAP \_\_\_\_\_, D.L. 55, O.D.Y.D.

 Pursuant to Section 113 of the Land Title Act

H.C.G.S. No. 82L024

SCALE 1:500 (All distances are in metres and decimals thereof)



PLAN NO. KAP \_\_\_\_\_


APPROVED BY THE LAND TITLE BOARD AT \_\_\_\_\_ MET. 200  
 DATE OF \_\_\_\_\_

SECTION

LEGEND



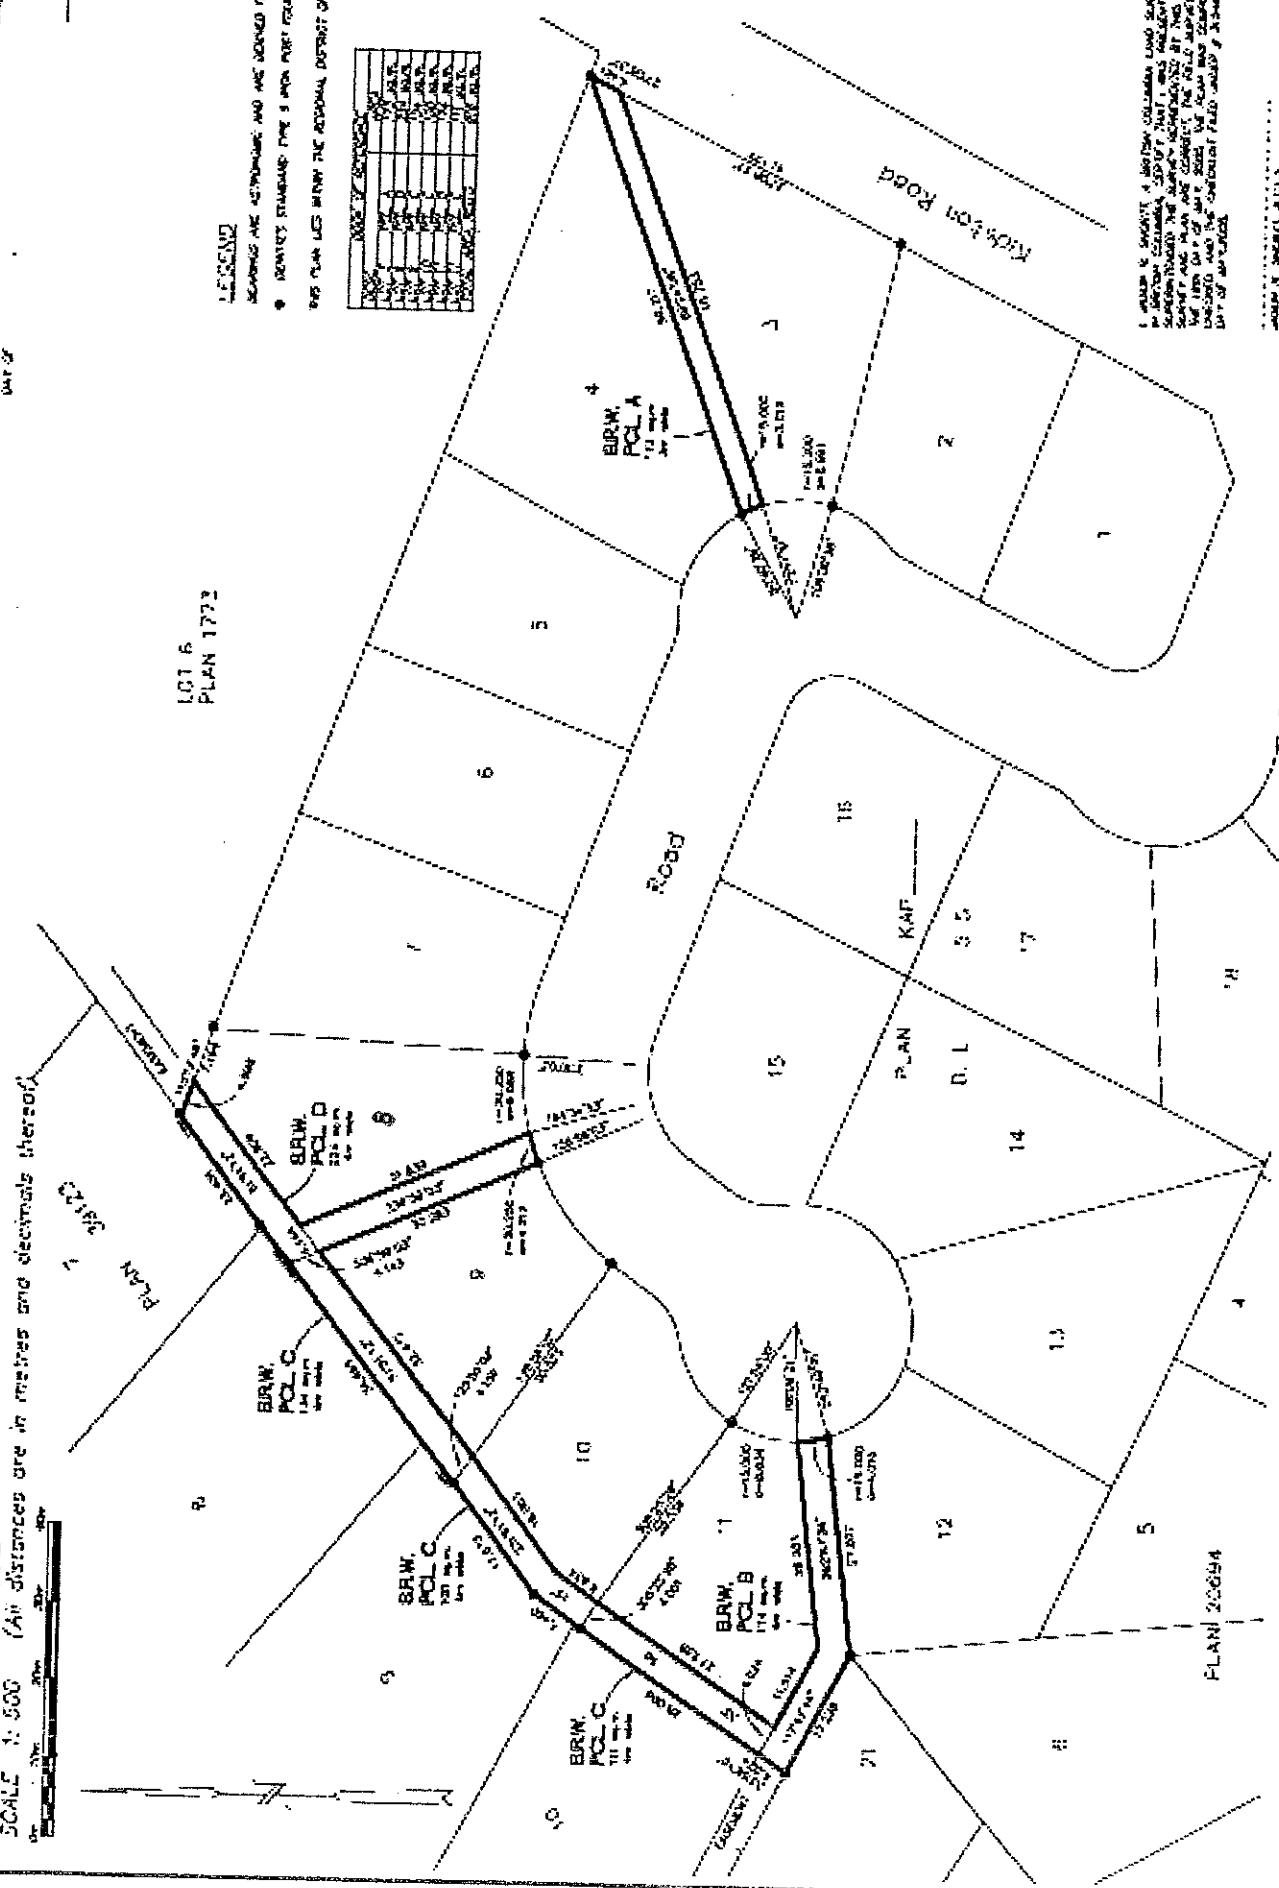

LOT 6  
 PLAN 1772


RUSSELL N. SHORTT

RUSSELL N. SHORTT  
 SURVEYOR